



**THE IRON HORSE OWNER, LLC
FINANCIAL FORECAST
SUPPLEMENTAL SCHEDULE OF FLOW OF FUNDS - 100% ALL-IN**

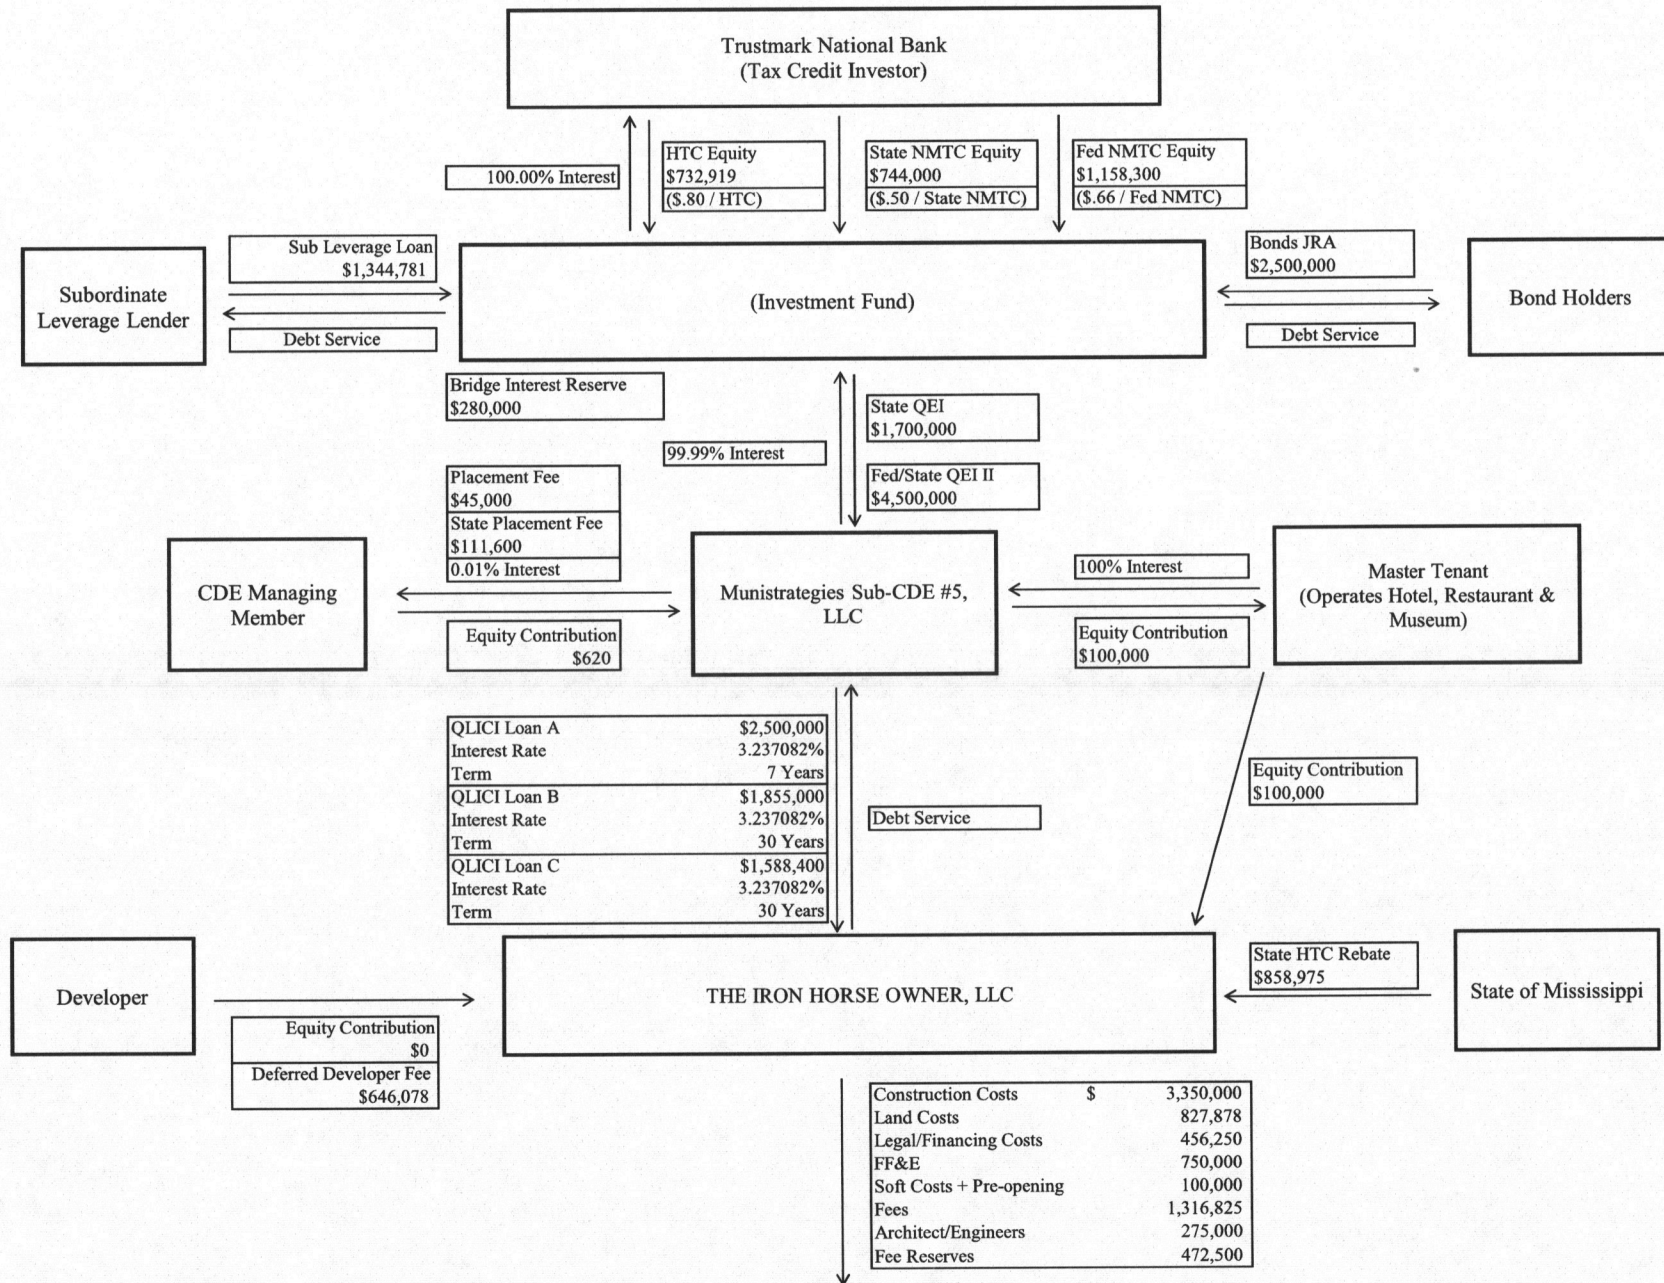

**THE IRON HORSE OWNER, LLC
FINANCIAL FORECAST
SUPPLEMENTAL SCHEDULE OF FLOW OF FUNDS - 100% ALL-IN**

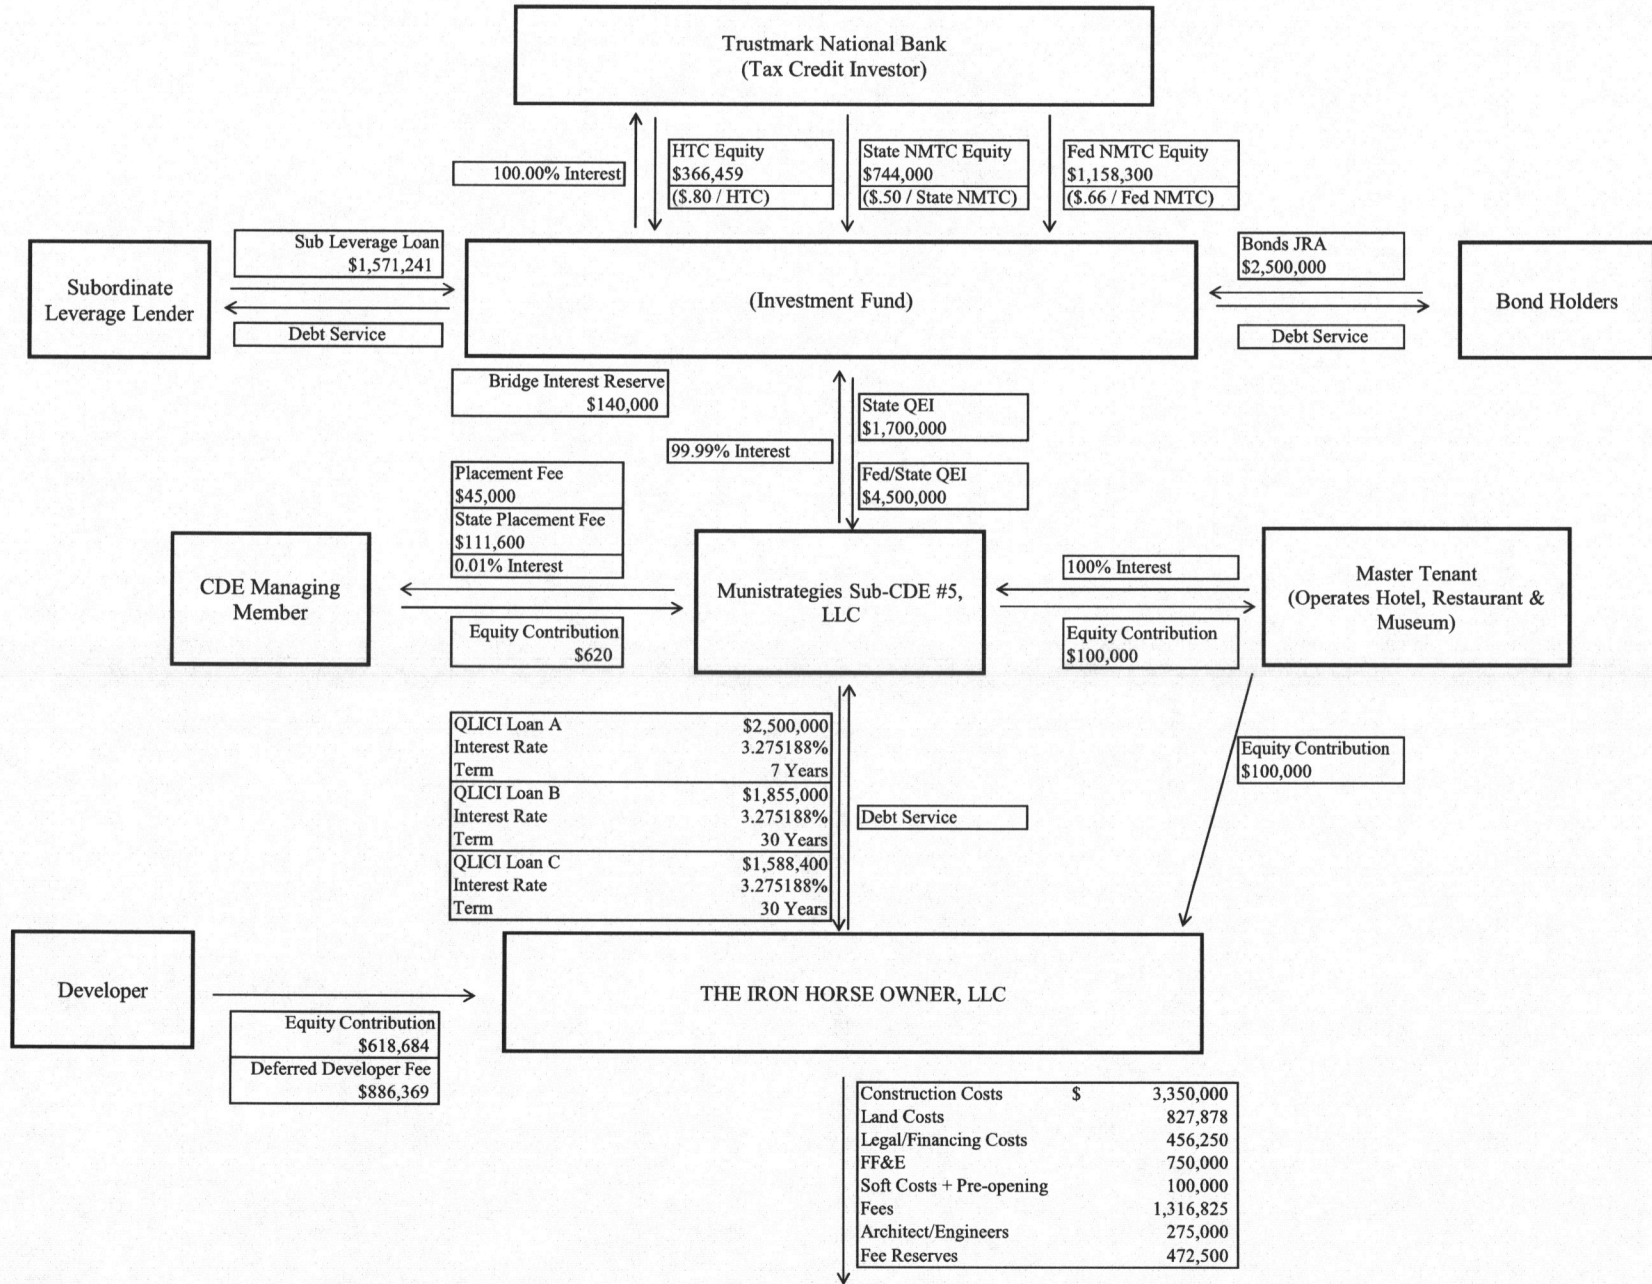

WIER BOERNER

esg

elness swenson graham architects
500 washington avenue south
minneapolis, minnesota 55415
p. 6 1 2 . 3 3 9 - 5 5 0 8
f. 6 1 2 . 3 3 9 - 5 3 8 2
www.esgarch.com

I hereby certify that this document was prepared by me or under my direct supervision and that I am a duly licensed architect under the laws of the State of Minnesota

Signature

Typed or Printed Name

License # Date

Project Status

ORIGINAL ISSUE: 07/20/06

REVISIONS

No. Description Date

Project Number

PROJECT NUMBER


Author Checker

DRAWN BY CHECKED BY

Project Name

ARCHITECTURAL SITE PLAN

A0.1

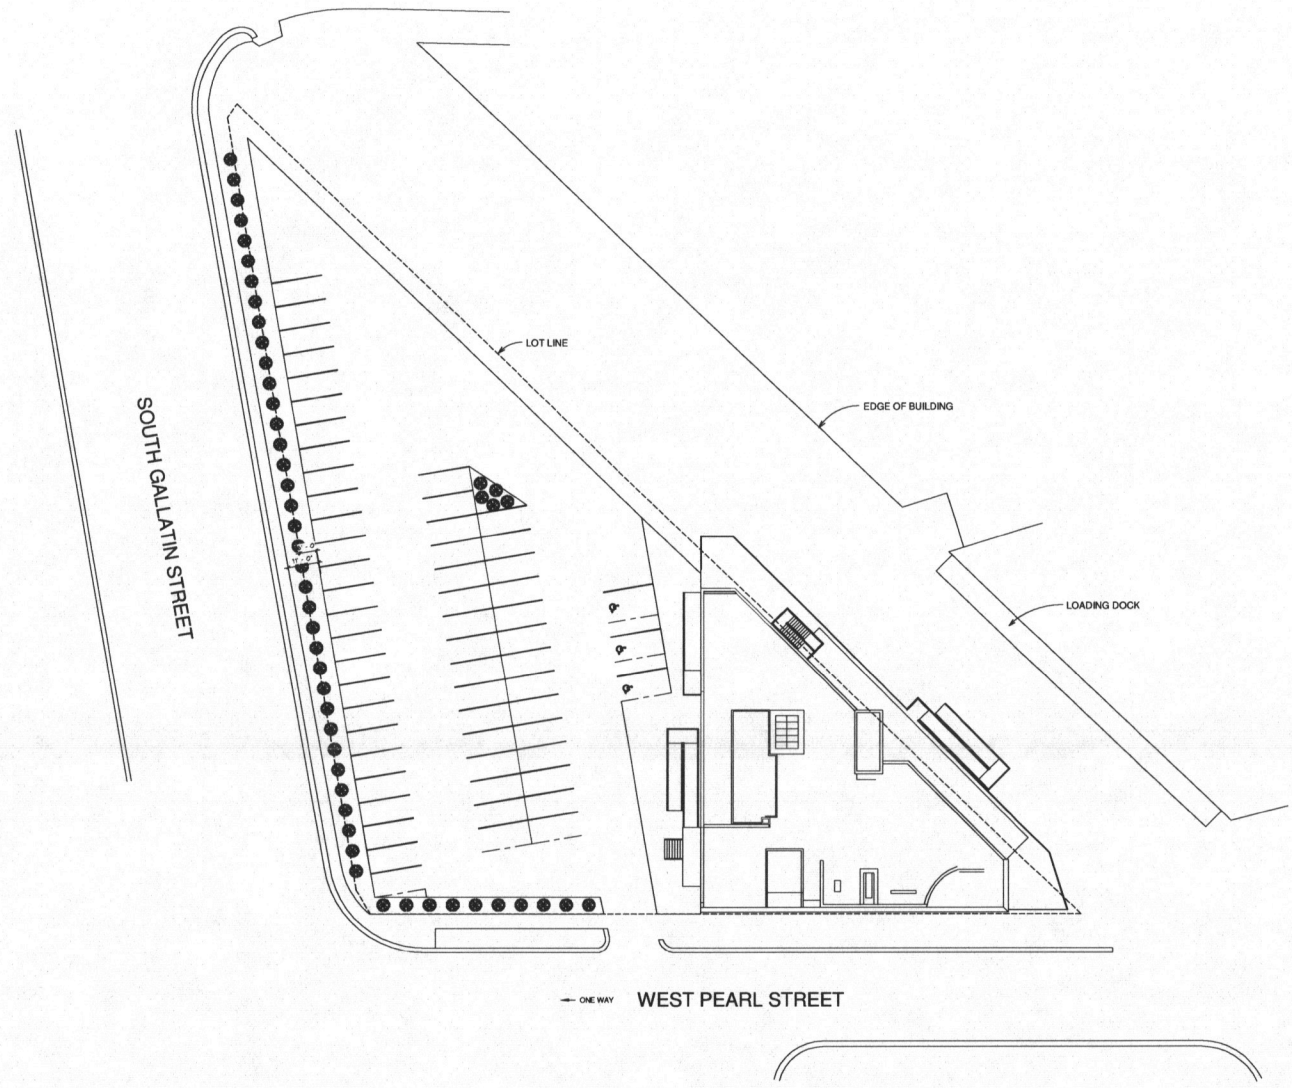

1 SITE PLAN
A0.1 1" = 20'-0"

WIER BOERNER

esg

elness swenson graham architects
500 washington avenue south
minneapolis minnesota 55415
p. 612.339.5508
f. 612.339.5822
www.esgarch.com

I hereby certify that this document was
prepared by me or under my direct supervision
and that I am a duly licensed architect
under the laws of the State of Minnesota

Signature _____
Typed or Printed Name _____
License # _____ Date _____

Project Status

ORIGINAL ISSUE: 12/18/15


REVISIONS
No. Description Date

Project Number _____
PROJECT NUMBER
Author _____ Checker _____
DRAWN BY _____ CHECKED BY _____
Project Name

EXTERIOR ELEVATIONS
A3.1



1 SOUTH ELEVATION
1/8" = 1'-0"

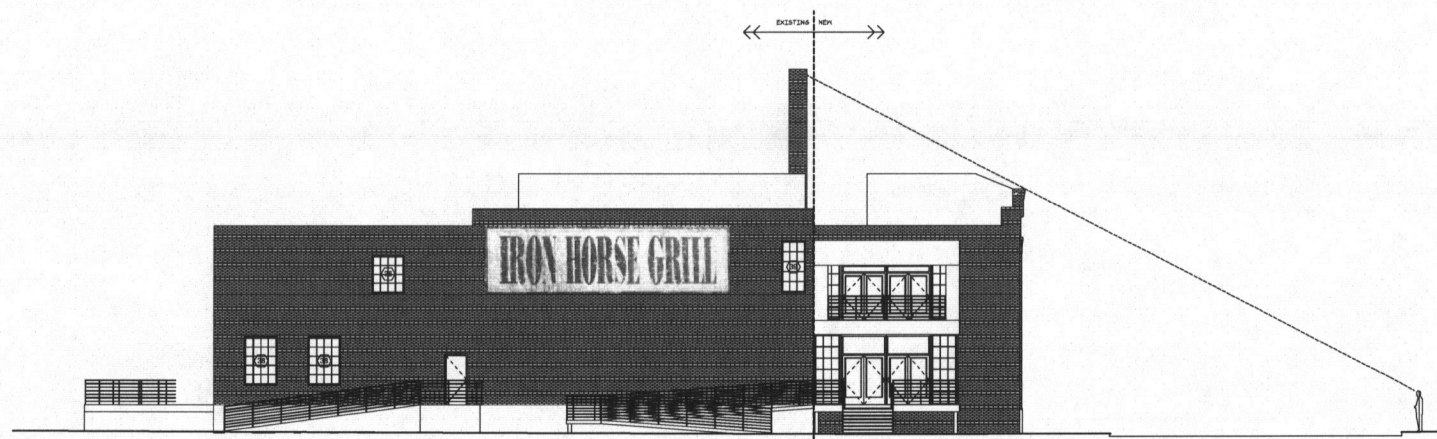

2 WEST ELEVATION
1/8" = 1'-0"

12/18/15 2:00 PM

WIER BOERNER

esg

elness swenson graham architects
500 WASHINGTON AVENUE SOUTH
MINNEAPOLIS, MINNESOTA 55415
P. 612.339.5508
F. 612.339.5562
WWW.ESGARCH.COM

I hereby certify that this document was prepared by me or under my direct supervision and that I am a duly licensed architect under the laws of the State of Minnesota

Signature _____
Type or Printed Name _____
License # _____ Date _____


Project Status

ORIGINAL ISSUE: 05/10/12


REVISIONS
No. Description Date

Project Number _____
PROJECT NUMBER
Author _____ Checker _____
DRAWN BY _____ CHECKED BY _____
Project Name _____


EXTERIOR ELEVATIONS
A3.2

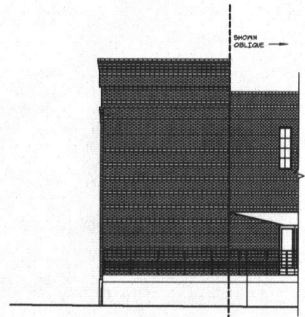

2 EAST ELEVATION
A3.2 1/8" = 1'-0"

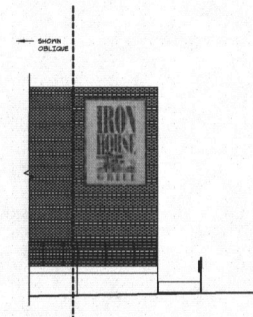

3 NORTH ELEVATION
A3.2 1/8" = 1'-0"

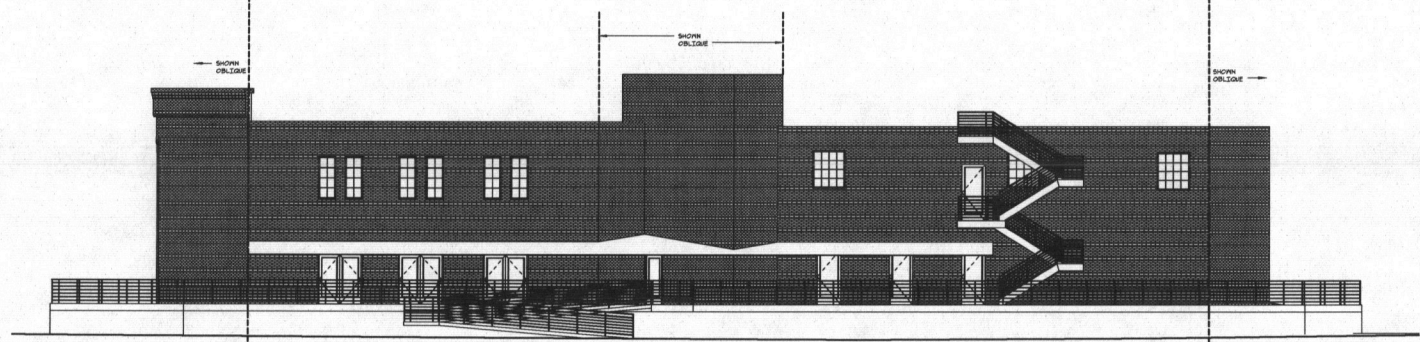

1 NORTHWEST ELEVATION
A3.2 1/8" = 1'-0"

WIER BOERNER

esg

elness swenson graham architects
500 WASHINGTON AVENUE SOUTH
MINNEAPOLIS, MINNESOTA 55415
P. 612.339.5508
F. 612.339.5382
WWW.ESGAFCHE.COM

I hereby certify that this document was prepared by me or under my direct supervision and that I am a duly licensed architect under the laws of the State of Minnesota

Signature
Typed or Printed Name
License # Date

Project Status

ORIGINAL ISSUE: 02/08/08

REVISIONS


No.	Description	Date

Project Number
PROJECT NUMBER

Author _____ Checker _____
DRAWN BY _____ CHECKED BY _____

Project Name

FFE FIRST LEVEL PLAN
ID 2.1

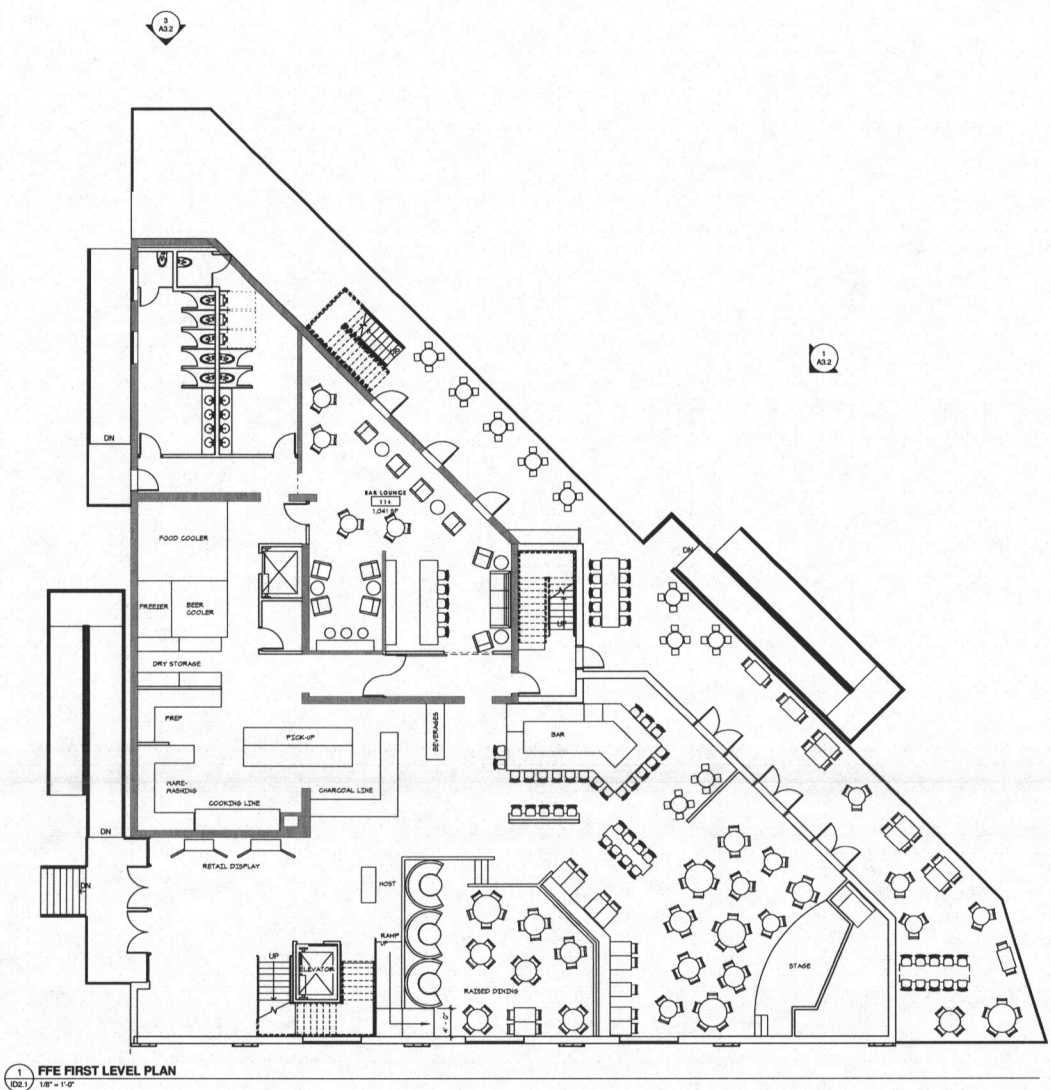

WIER BOERNER

esg

elness swenson graham architects
500 washington avenue south
minneapolis, minnesota 55415
p: 612.339.5508
f: 612.339.5382
www.wierboerner.com

I hereby certify that this document was prepared by me or under my direct supervision and that I am a duly licensed architect under the laws of the State of Minnesota

Signature _____

Typed or Printed Name _____

License # Date _____

Project Status

ORIGINAL ISSUE: 05/08/12

REVISIONS


No.	Description	Date

Project Number _____
PROJECT NUMBER

Author _____ Checker _____
DRAWN BY CHECKED BY

Project Name _____

FFE SECOND LEVEL PLAN
ID 2.2

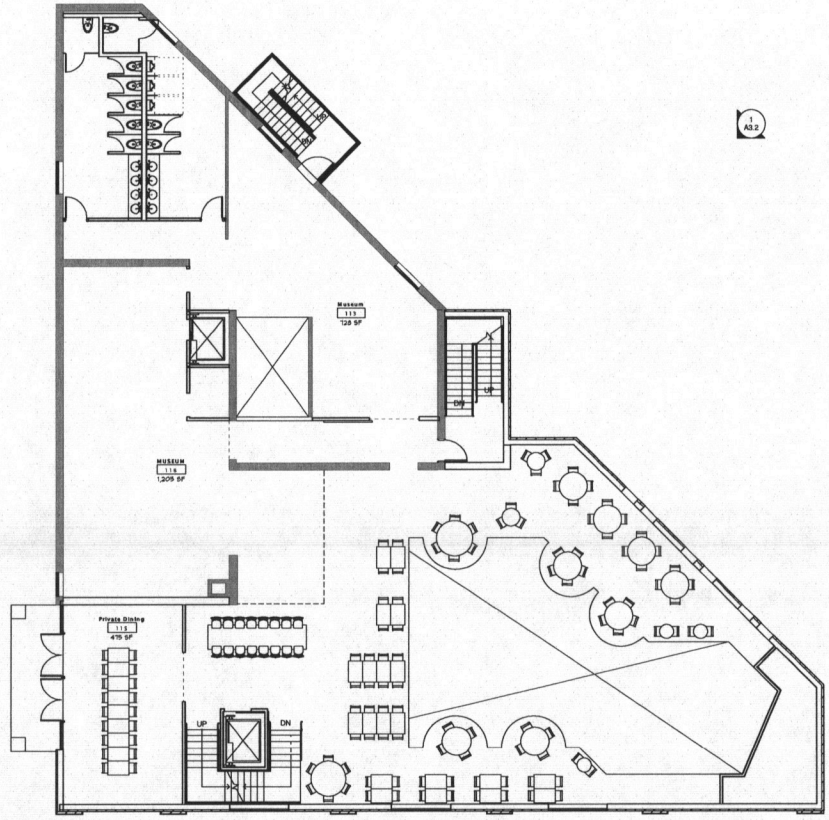

1 FFE SECOND LEVEL PLAN
102.2 1/8" = 1'-0"

2 A3.1

1 A3.2

2 A3.2

3 A3.1

WIER BOERNER

esg

elness swenson graham architects
500 washington avenue south
minneapolis, minnesota 55415
p. 6 1 2 . 3 3 9 . 5 5 0 8
f. 6 1 2 . 3 3 9 . 5 3 8 2
w w w . e s g a r c h . c o m

I hereby certify that this document was prepared by me or under my direct supervision and that I am a duly licensed architect under the laws of the State of Minnesota

Signature

Typed or Printed Name

License # Date

Project Status

ORIGINAL ISSUE: 01/08/12

REVISIONS

No.	Description	Date

Project Number
PROJECT NUMBER

Author _____ Checker _____
DRAWN BY CHECKED BY

Project Name

FFE ROOF LEVEL PLAN
ID 2.3


3
A12

1
A32

2
A31

4
A32

A31

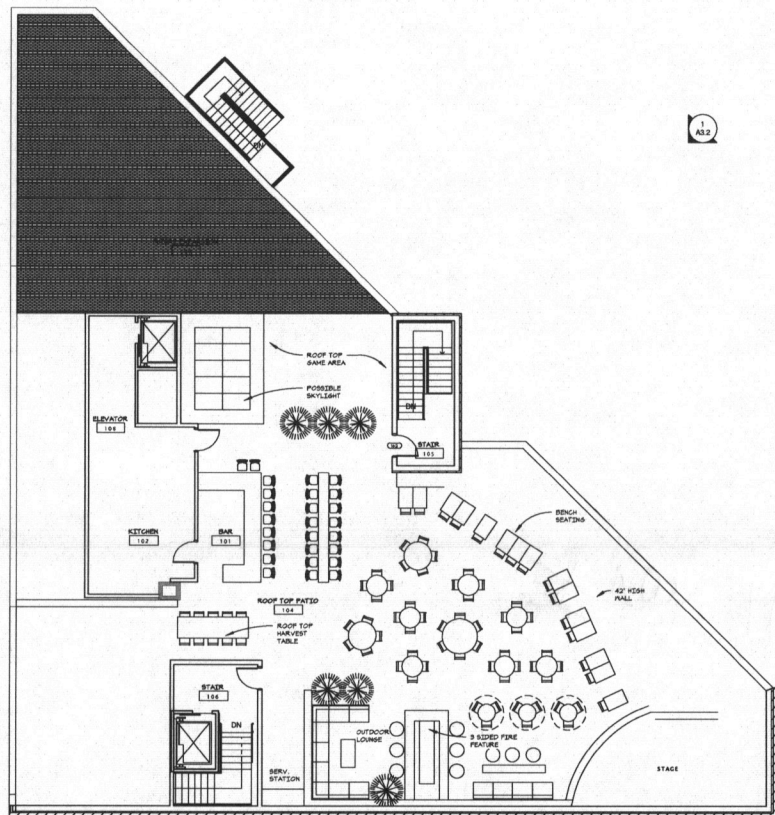

1
ID 2.3
FFE ROOFTOP LEVEL PLAN
1/8" = 1'-0"

WIER BOERNER