

CLOSE EXISTING CROSSING
AT BROWN ST.

NOTICE TO DRAWING HOLDER
NEEL-SCHAFFER, INC. HERINAFTER REFERRED TO AS THE ENGINEER HAS PREPARED AND FURNISHED THIS DRAWING TO THE OWNER FOR USE ON THIS PROJECT ONLY. THIS DRAWING SHOULD NOT BE USED ON EXTENSIONS OF THIS PROJECT OR ON ANY OTHER PROJECT. ANY REUSE OF THIS DRAWING, WITHOUT WRITTEN VERIFICATION OR ADAPTION BY THE ENGINEER, SHALL BE AT THE REUSER'S SOLE RISK AND THE REUSER SHALL INDEMNIFY AND HOLD HARMLESS THE ENGINEER FROM ALL CLAIMS, DAMAGES, LOSSES AND EXPENSES, INCLUDING ATTORNEY'S FEES ARISING OUT OF OR RESULTING THEREFROM.

REVISIONS			
NO.	DATE	BY	DESCRIPTION



DRAWING INFORMATION	
N-S PROJECT NO.:	2-04792-001
FILENAME:	REDHEW90309.dwg
CADD TYPE:	Autocad 2007
SURVEYED BY:	
DSGN:	M.T.B. DATE: 05/03
DRWN:	A.C.K. DATE: 05/03
CHKD:	
QA/QC:	

CITY OF JACKSON, HINDS COUNTY, MISSISSIPPI
WEST COUNTY LINE ROAD IMPROVEMENTS, PHASE-1

SEAL: _____

EXHIBIT A

WORKING NUMBER: EX-A
DRAWING NUMBER: _____ OF _____

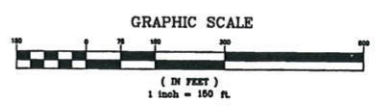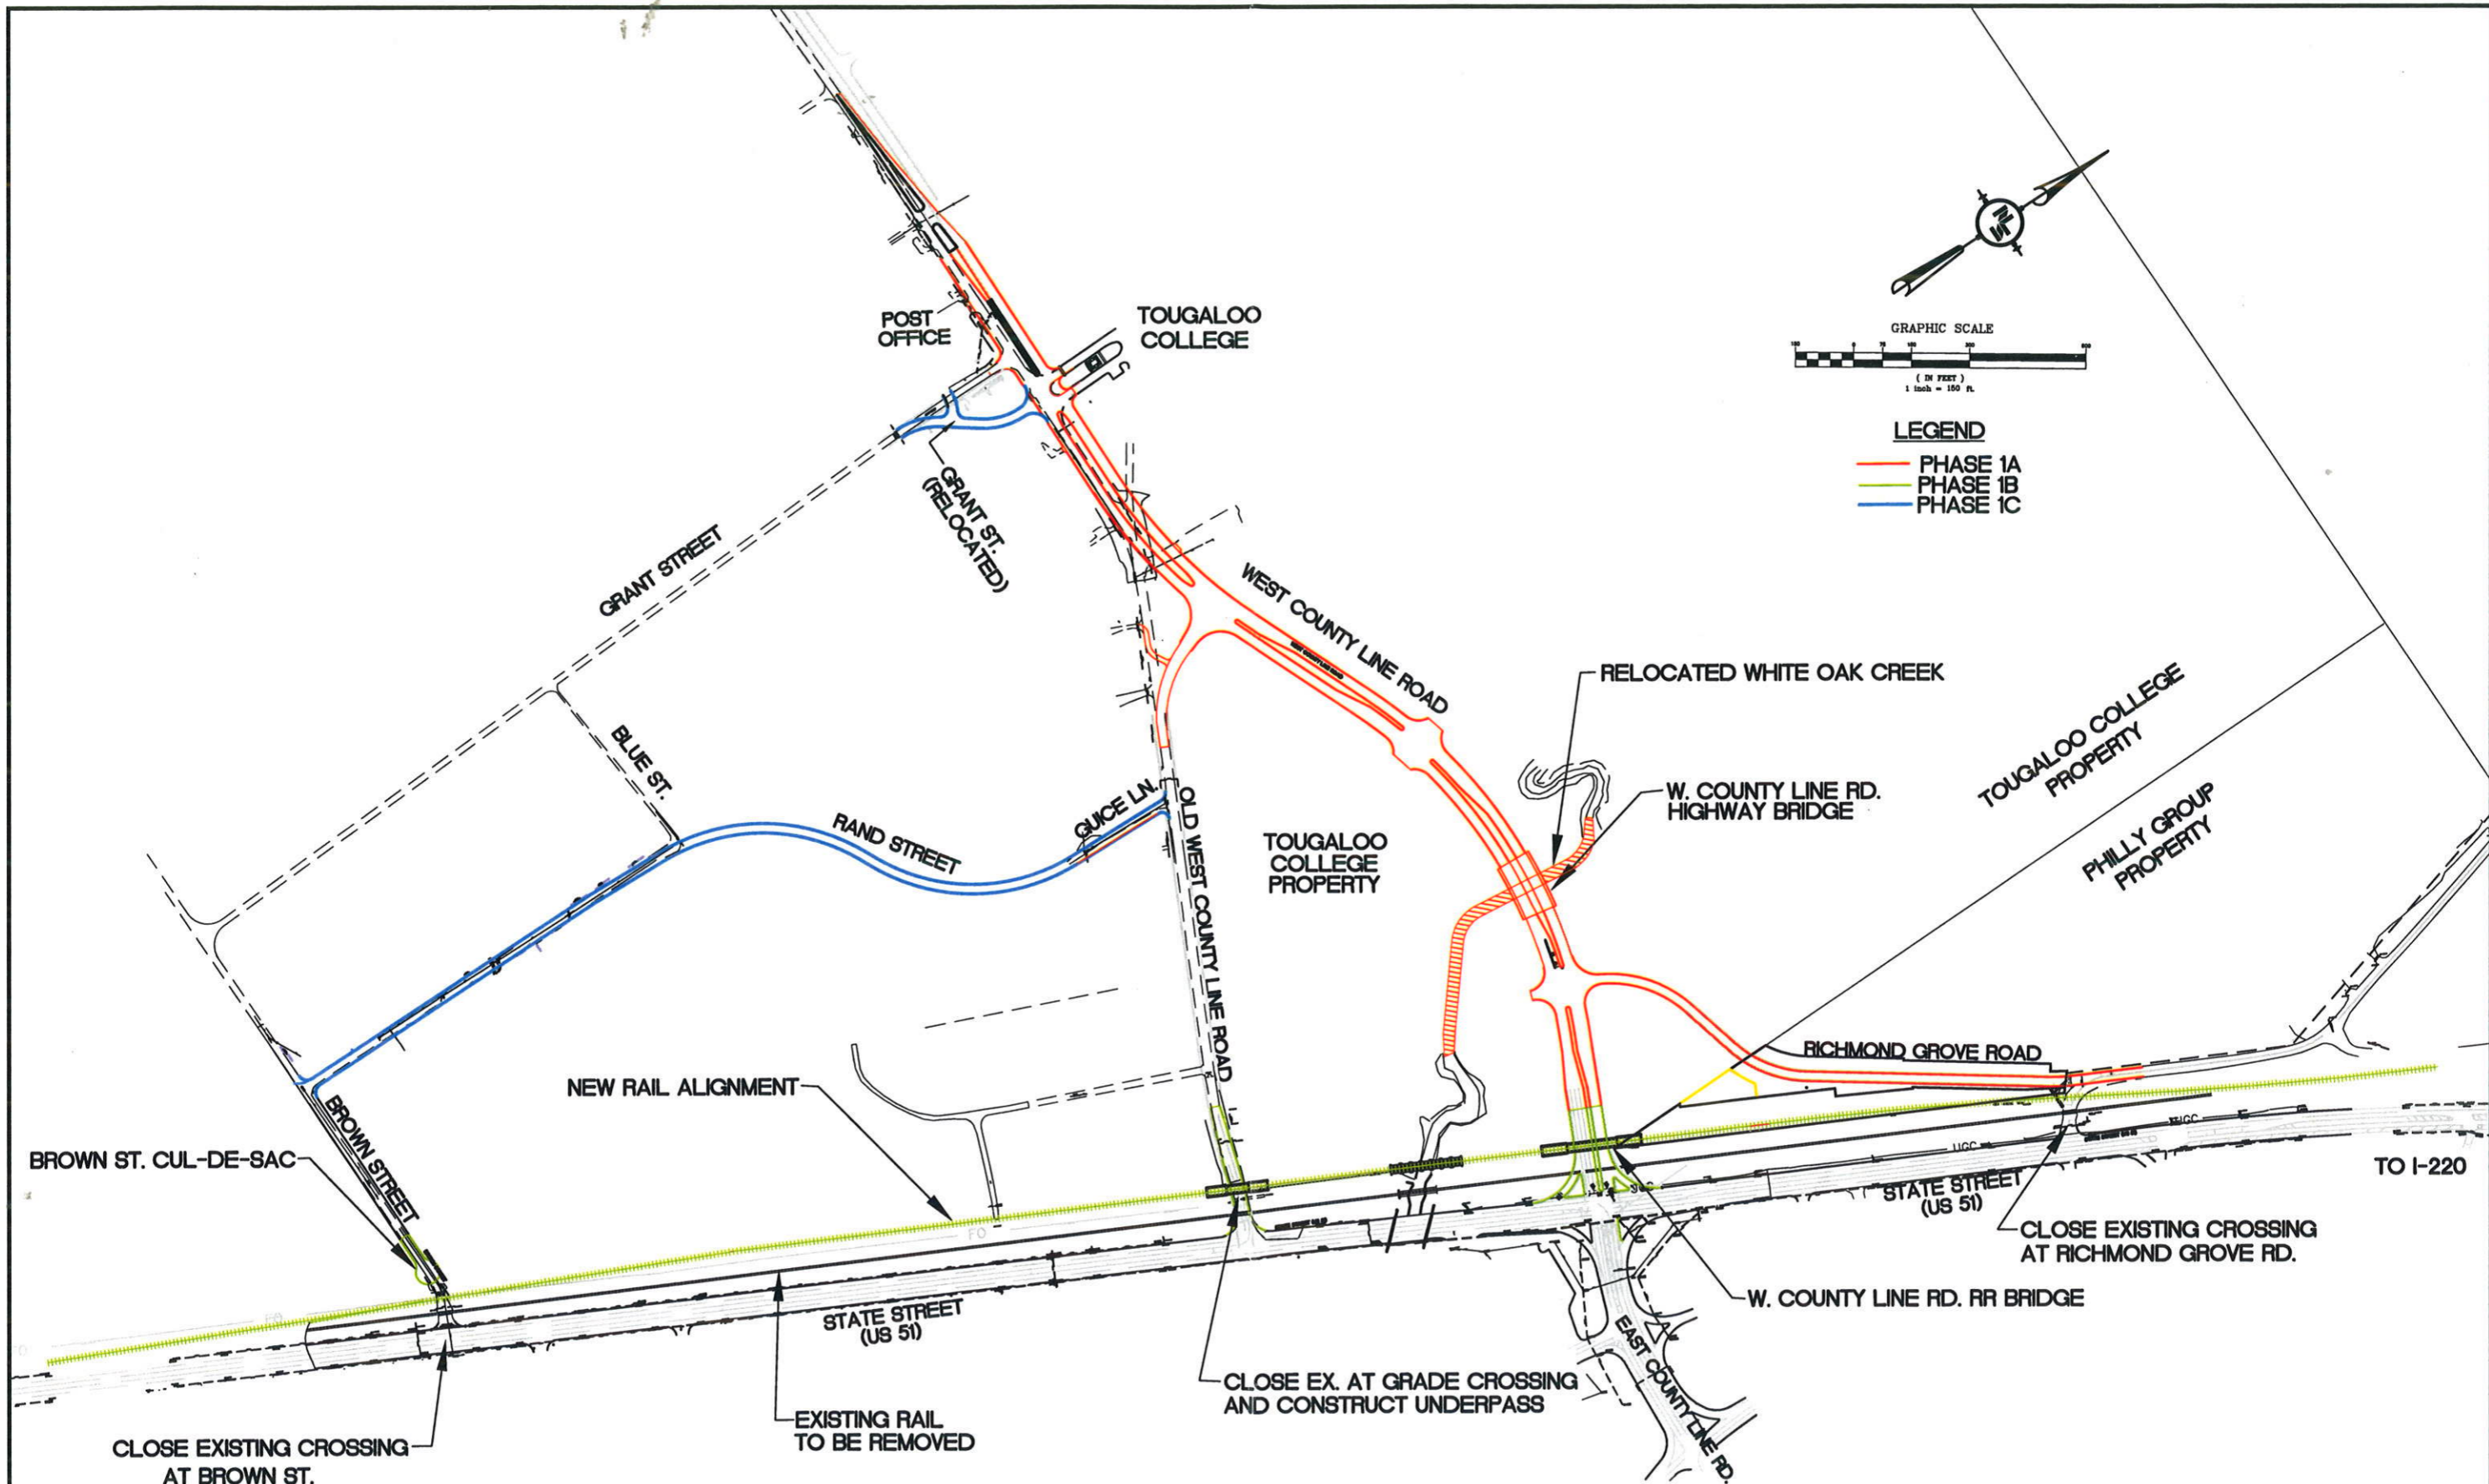

LEGEND

- PHASE 1A
- PHASE 1B
- PHASE 1C

NOTICE TO DRAWING HOLDER
 NEEL-SCHAFFER, INC., HERINAFTER REFERRED TO AS THE ENGINEER HAS PREPARED AND FURNISHED THIS DRAWING TO THE OWNER FOR USE ON THIS PROJECT ONLY. THIS DRAWING SHOULD NOT BE USED ON EXTENSIONS OF THIS PROJECT OR ON ANY OTHER PROJECT. ANY REUSE OF THIS DRAWING, WITHOUT WRITTEN VERIFICATION OR ADAPTION BY THE ENGINEER, SHALL BE AT THE REUSER'S SOLE RISK AND THE REUSER SHALL INDEMNIFY AND HOLD HARMLESS THE ENGINEER FROM ALL CLAIMS, DAMAGES, LOSSES AND EXPENSES, INCLUDING ATTORNEY'S FEES ARISING OUT OF OR RESULTING THEREFROM.

REVISIONS			
NO.	DATE	BY	DESCRIPTION

DRAWING INFORMATION	
N-S PROJECT NO.:	2-04282-001
FILENAME:	REDVIEW90309.dwg
CADD TYPE:	Autocad 2007
SURVEYED BY:	
DSGN:	M.T.B. DATE: 05/03
DRWN:	A.C.K. DATE: 05/03
CHKD:	
QA/QC:	

CITY OF JACKSON, HINDS COUNTY, MISSISSIPPI
 WEST COUNTY LINE ROAD IMPROVEMENTS, PHASE-1

SEAL: _____

EXHIBIT A

WORKING NUMBER: EX-A	DRAWING NUMBER: OF
--------------------------------	-----------------------